



**FOUNDATION PLAN**

Scale: 1/4" = 1'-0"

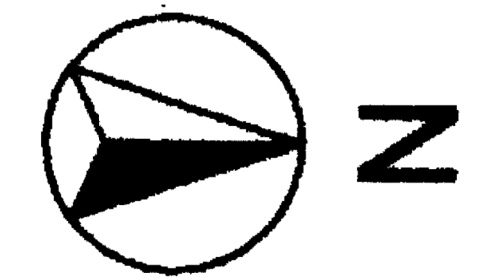

**Not a  
construction  
drawing**

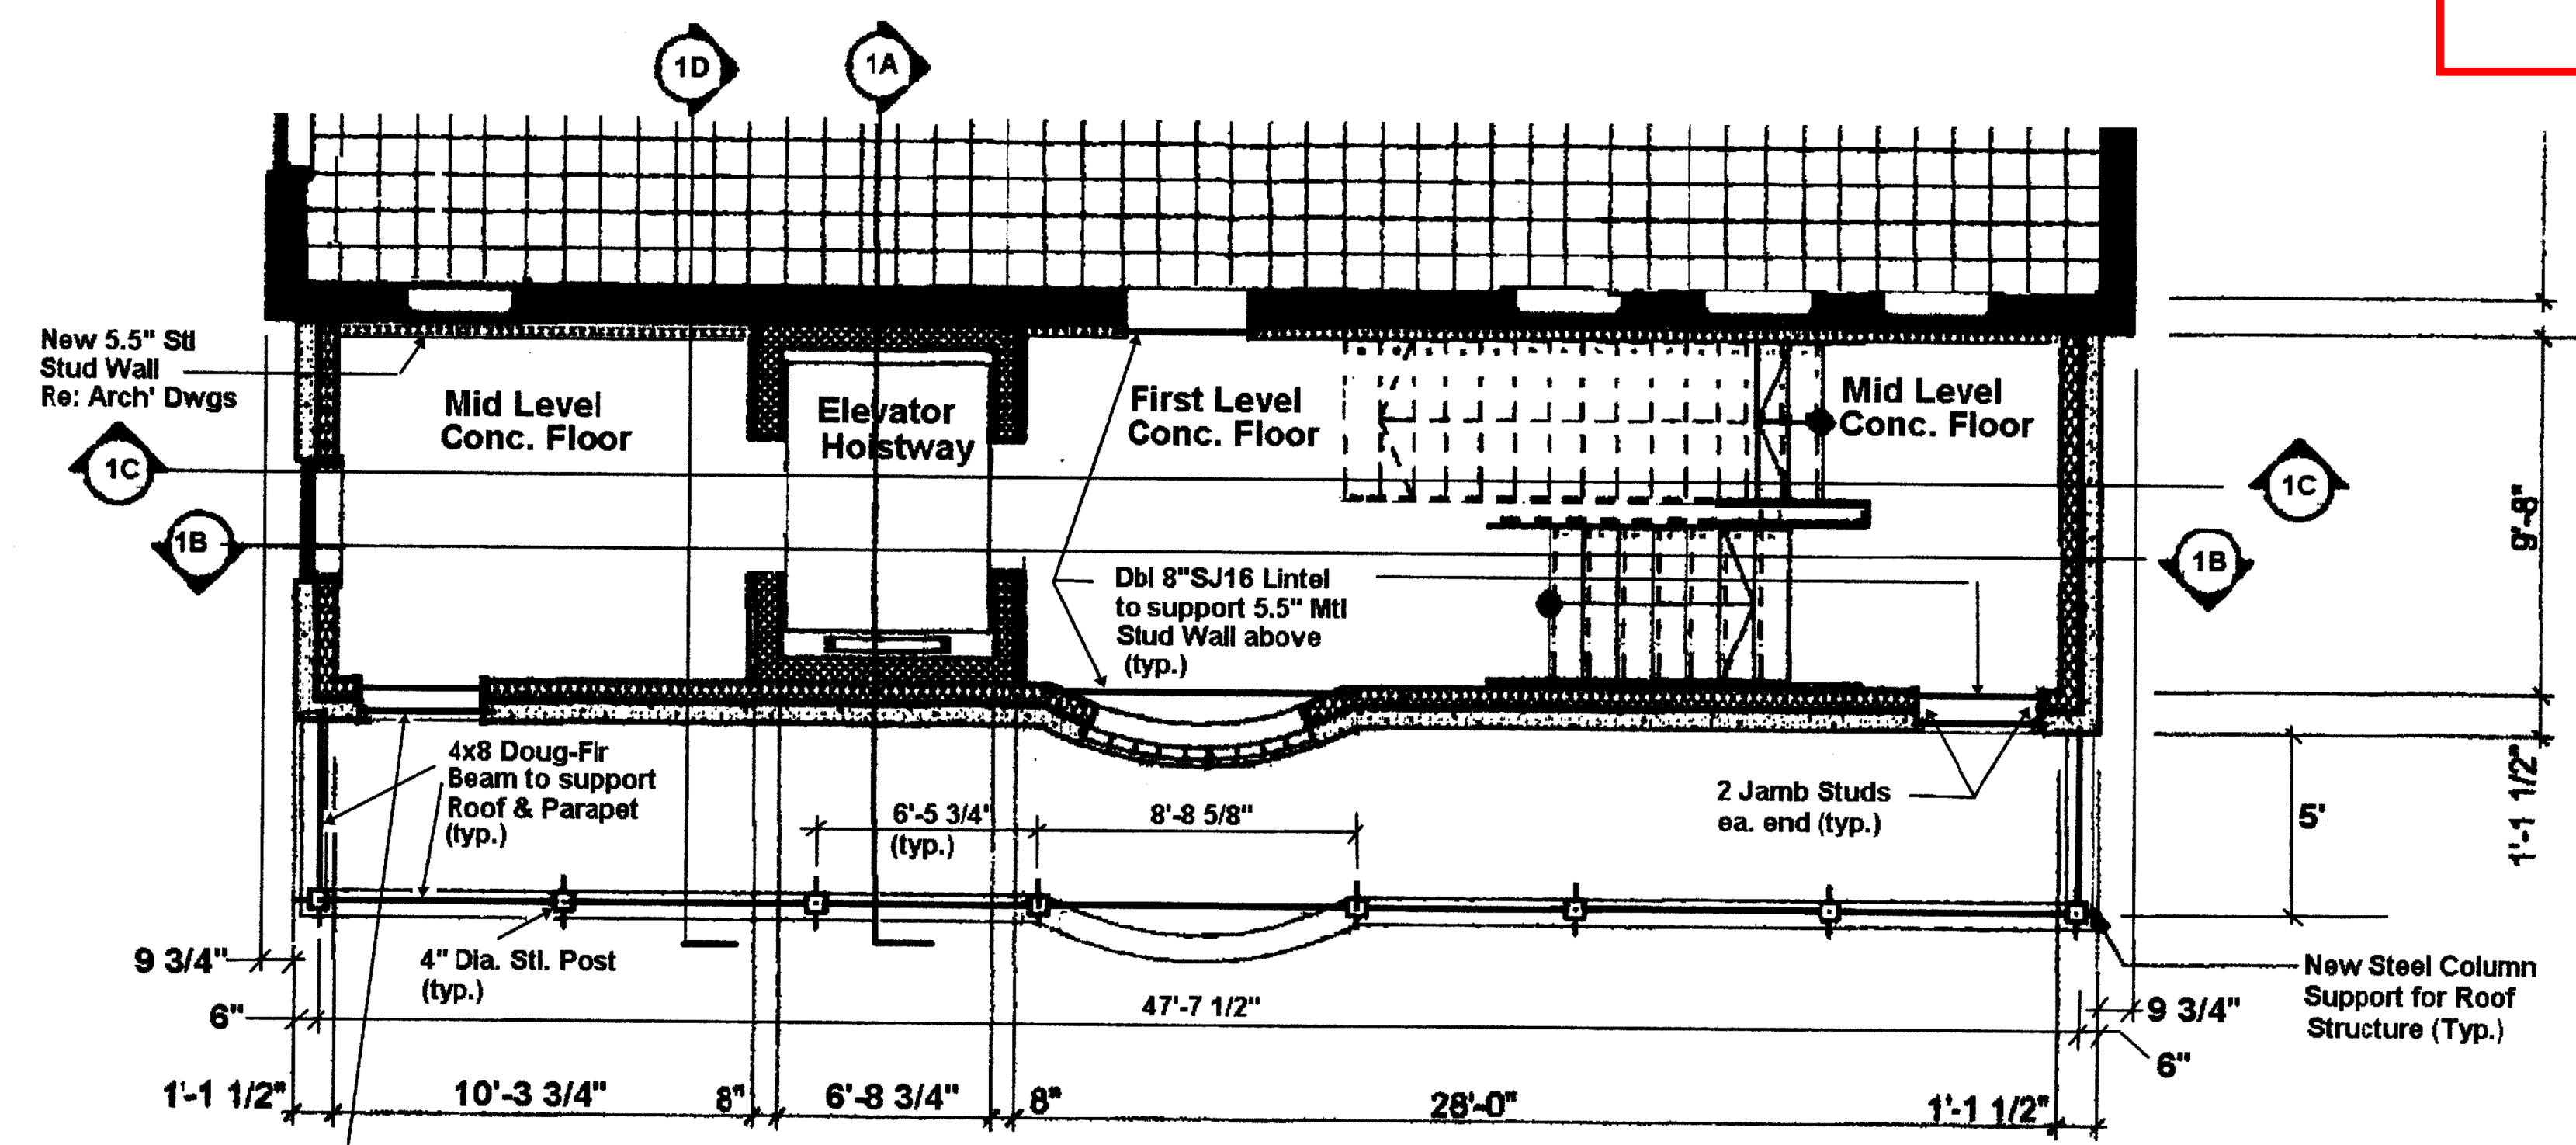

**FIRST LEVEL FLOOR PLAN**

Scale: 1/4" = 1'-0"



General Notes

**ENGINEERING DRAWINGS**

S-1 FOUNDATION PLAN & FIRST LEVEL FLOOR PLAN  
 S-2 SECTION 1A ELEVATOR SHAFT & SECTION 1B  
 S-3 SECTION 1C & SECTION 1D  
 S-4 PARTIAL PLAN & SECTION 1E & 1G  
 S-5 DETAILS  
 S-6 GENERAL STRUCTURAL NOTES

No.	Revision/Issue	Date

Project Engineer  
**JVS Engineering Consultants**  
 840 Timbertop Court  
 Colorado Springs, CO 80921  
 (719) 964-6840

Project Name and Address  
**WETMORE COMMUNITY CENTER IMPROVEMENTS STRUCTURAL**  
 95 COUNTY ROAD 393  
 WETMORE, CUSTER COUNTY, CO

Drawn By JL	Sheet S-1
Date 3-1-2016	1 OF 6
Scale AS NOTED	